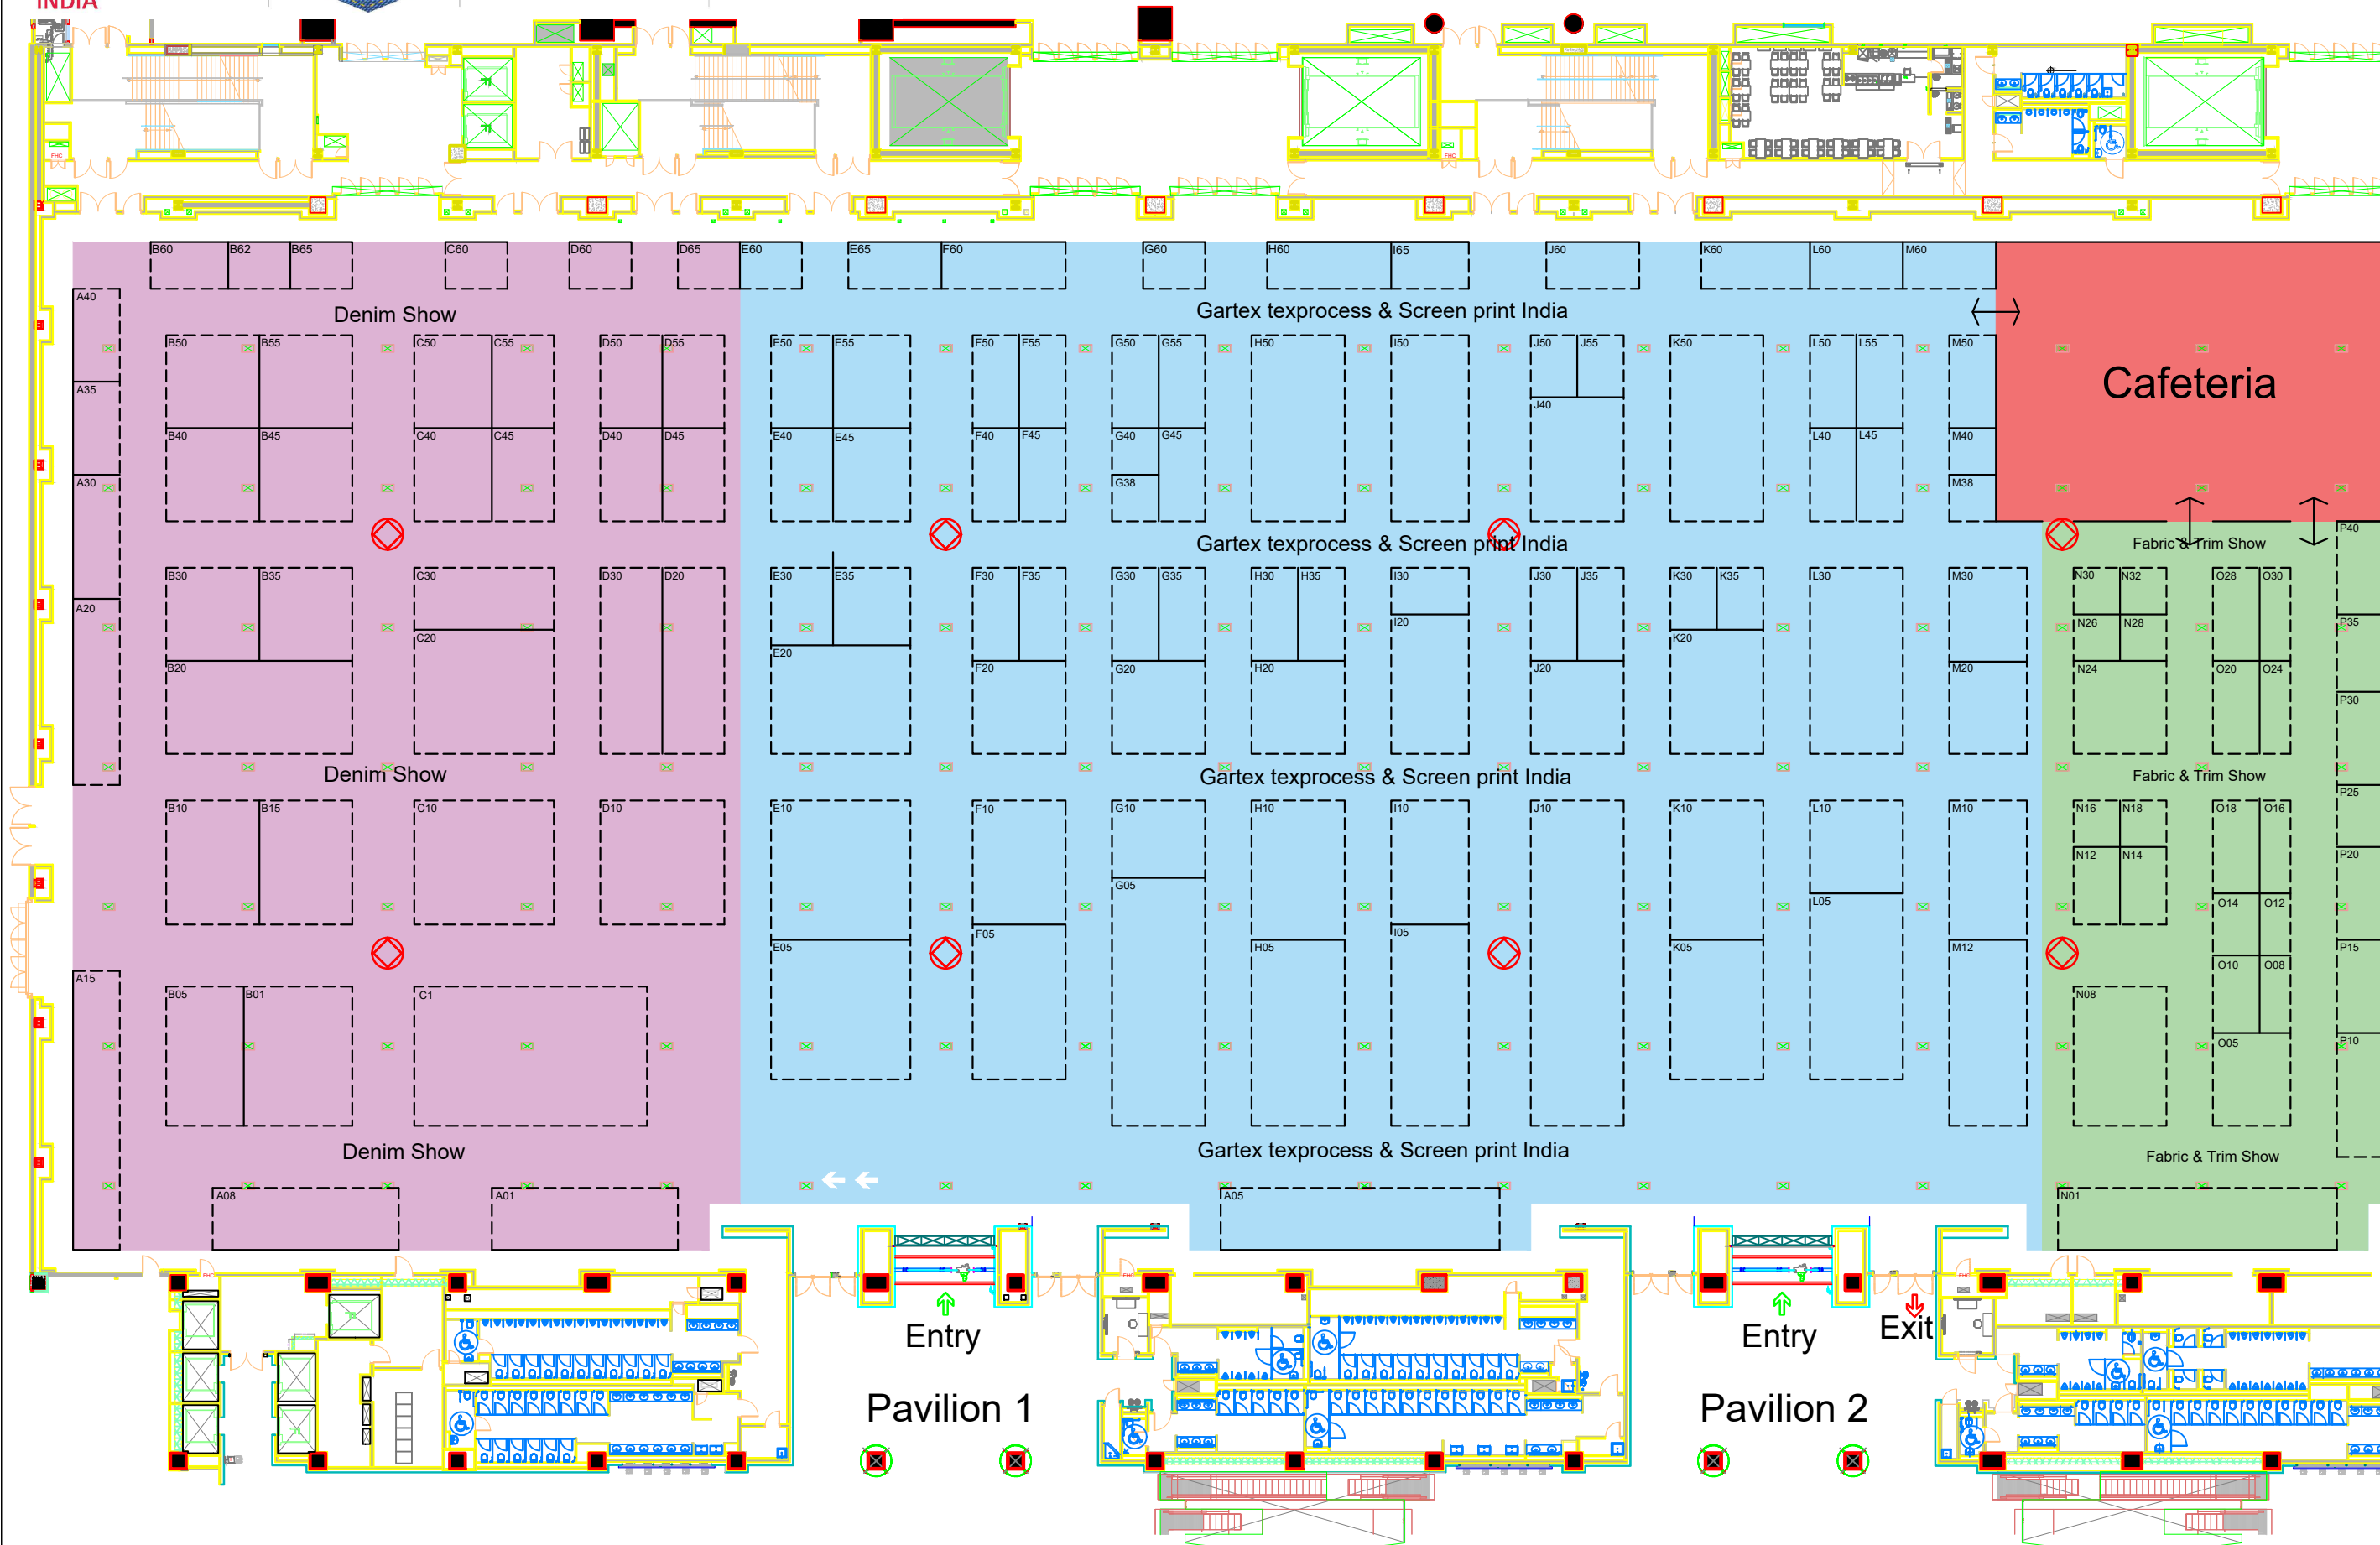



Notes

- 1 Minimum stand size 3m x3m, unless specified otherwise.
- 2 Stand number shown are for reference only.
- 3 Stand no. given on this plan should not be used for publicity purpose
- 4 Organiser reserve the right to change booth numbering at any time.
- 5 Organiser reserve the right to change/ modify/ alter the floor plan as and when required

IMP. Notes

- 1 Dotted Lines are indicating the open side of the stall. it is Mandatory to keep the dotted side open
- 2 Emergency Exits shown in the layout to be kept free for movement
- 3 One Square = 1 Square Meter

TREE COLUMN DIAGRAM

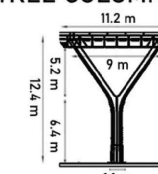

Modified:26/10/2023

Date:27/04/23